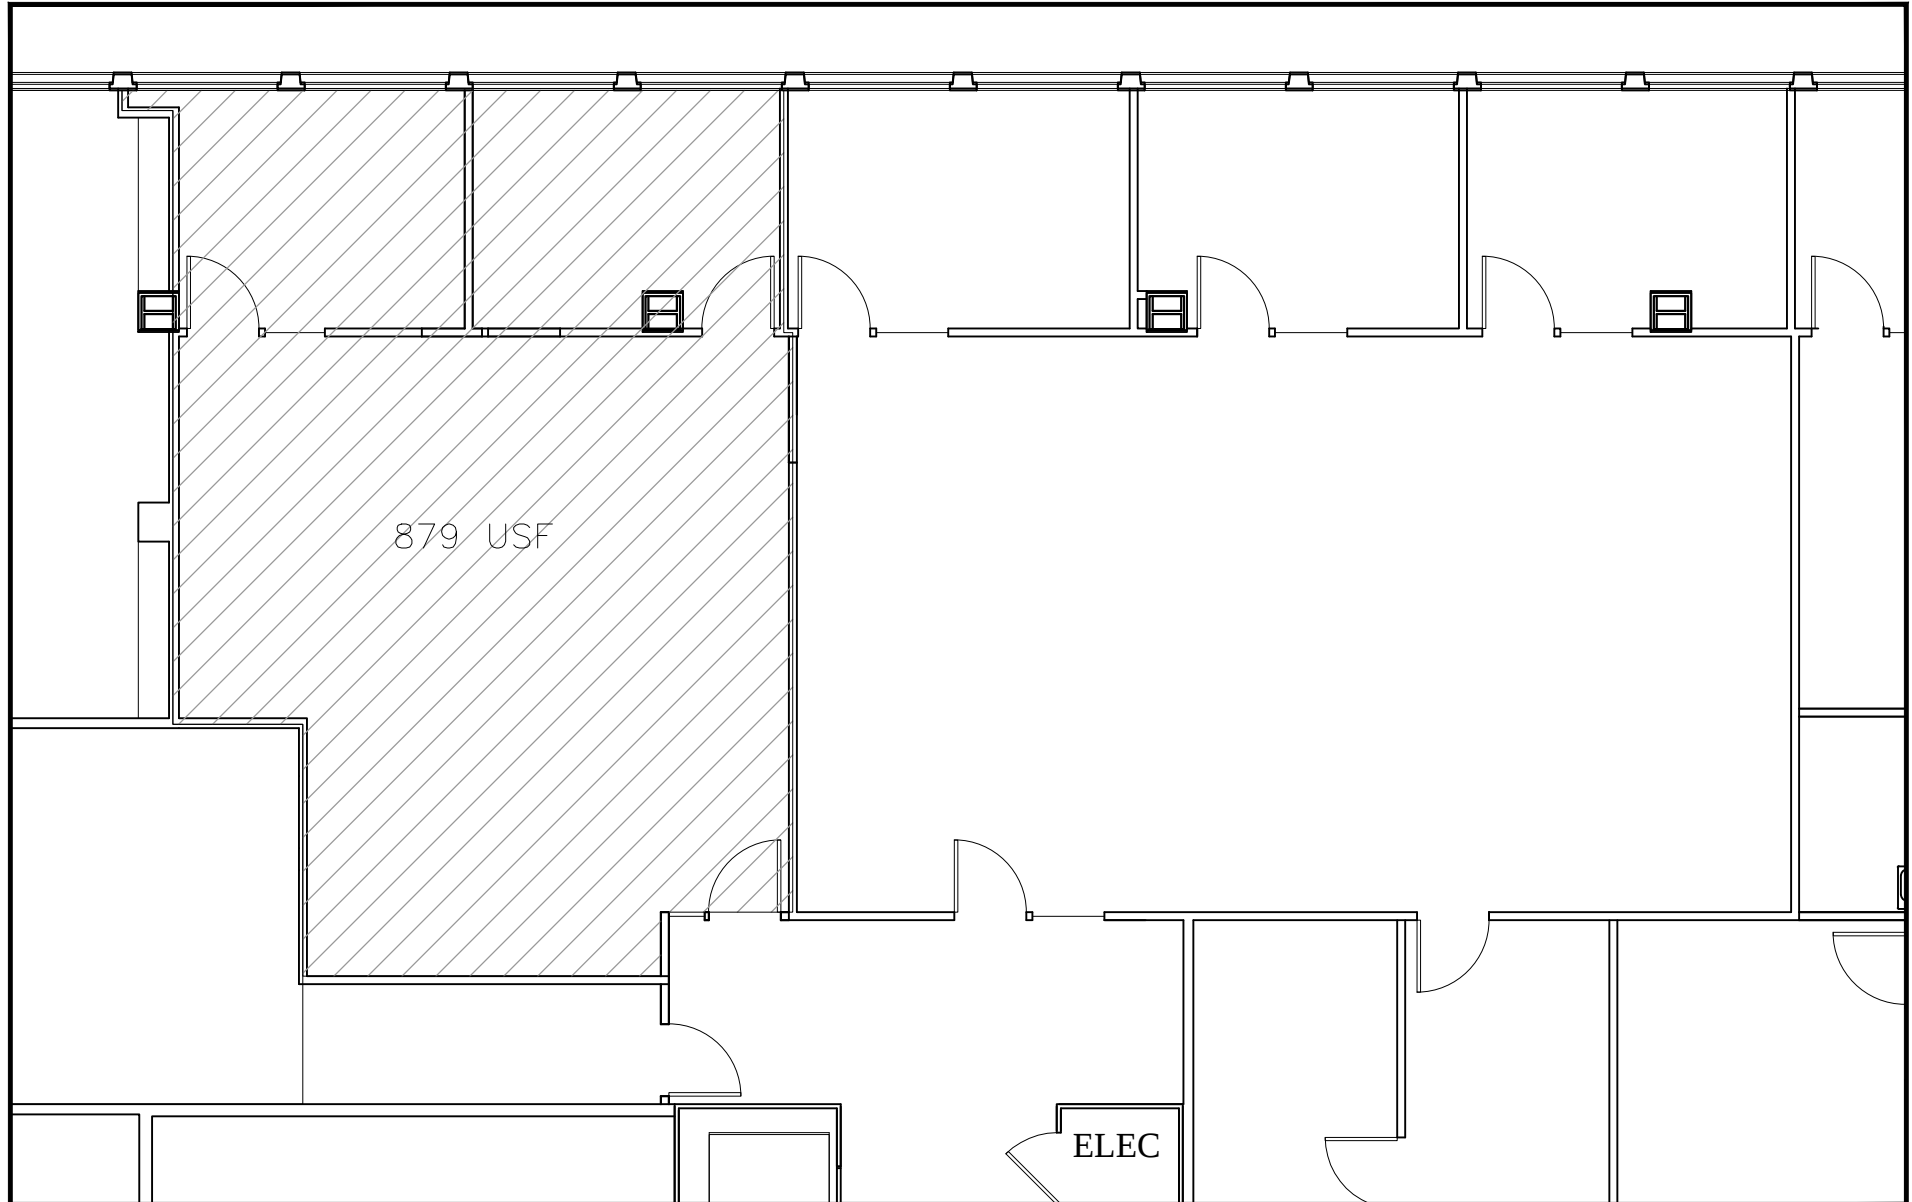


JPC ARCHITECTS

601 106th Ave NE - Suite 2250
Bellevue, WA 98004

tel [425] 641-9200, fax [425] 637-8200

Suite 100 Demising Plan

JPC PROJ MGR: Mike Jones

JPC PROJ NO.: 09-100-0081

REVISION: Floor Plan

BUILDING: Lake Union Building - Floor 1

Scale: 1/8" = 1'-0"

08-14-09